

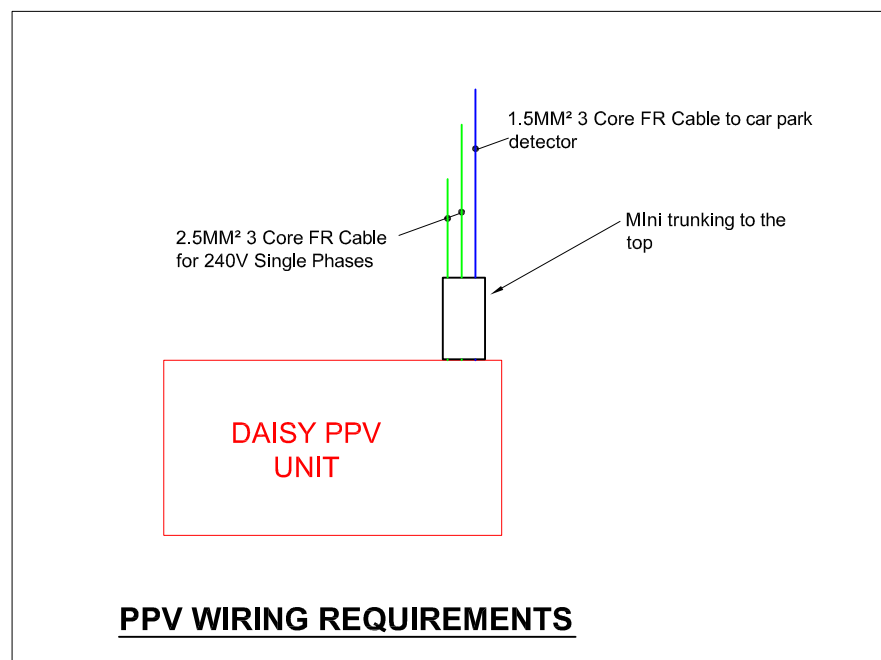


# PPV Builders Work Detail

Rev	Date	Comment	Checked by
0	12/04/16	Drawings issued for approval.	MJ

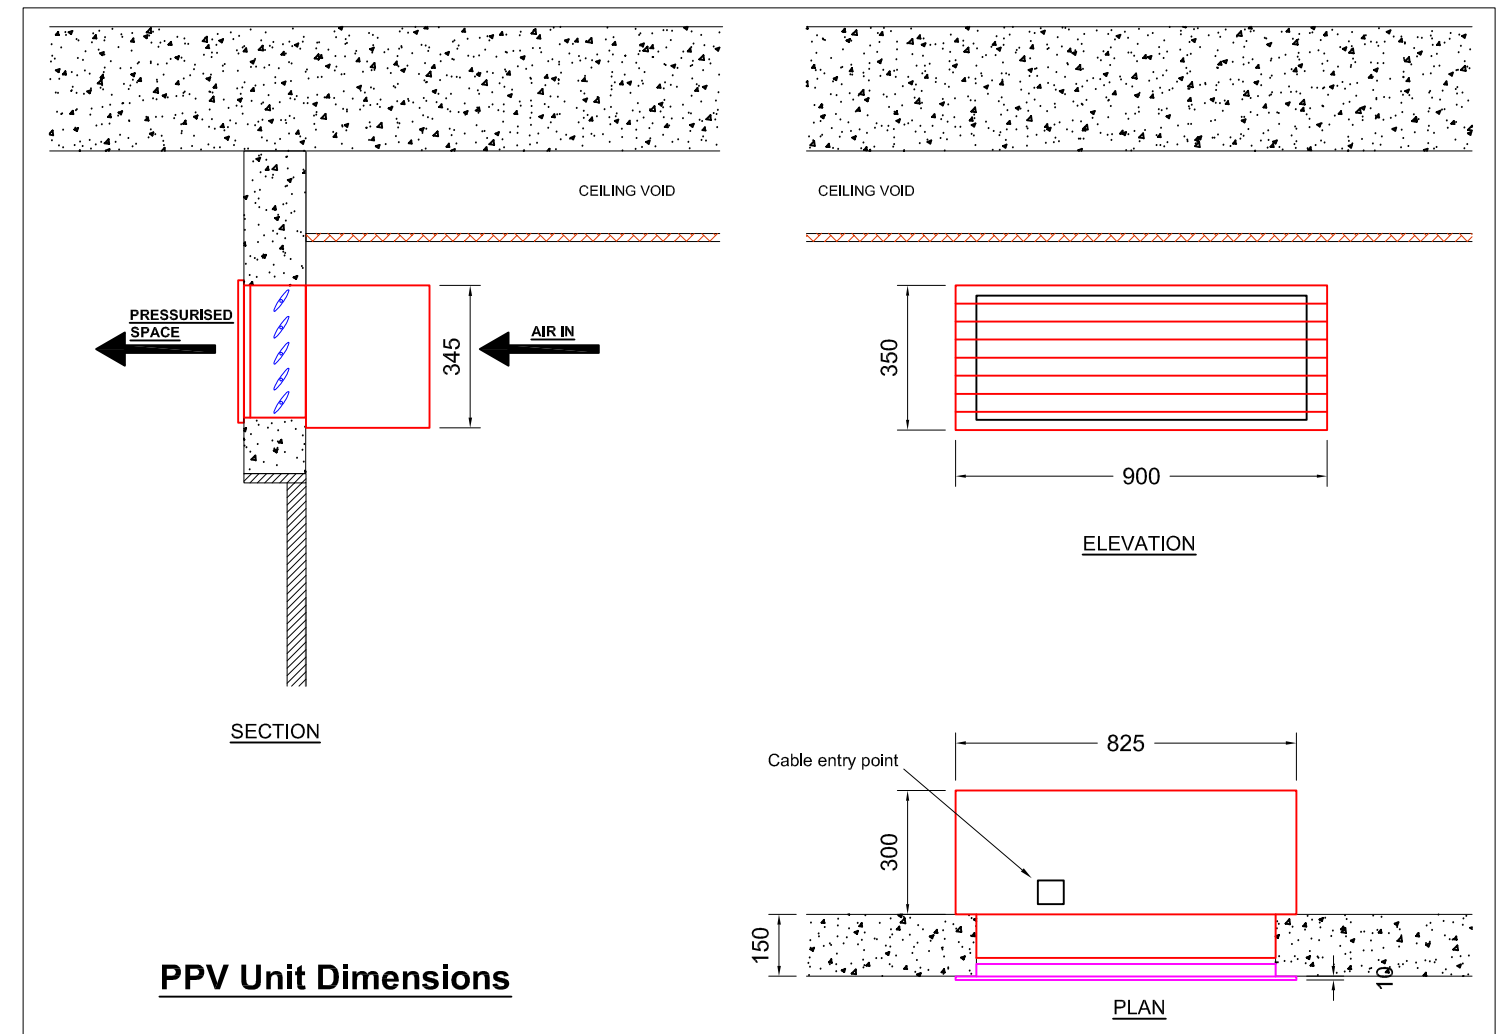

**These drawings are for illustrative purposes only, showing the requirements needed for our equipment.**

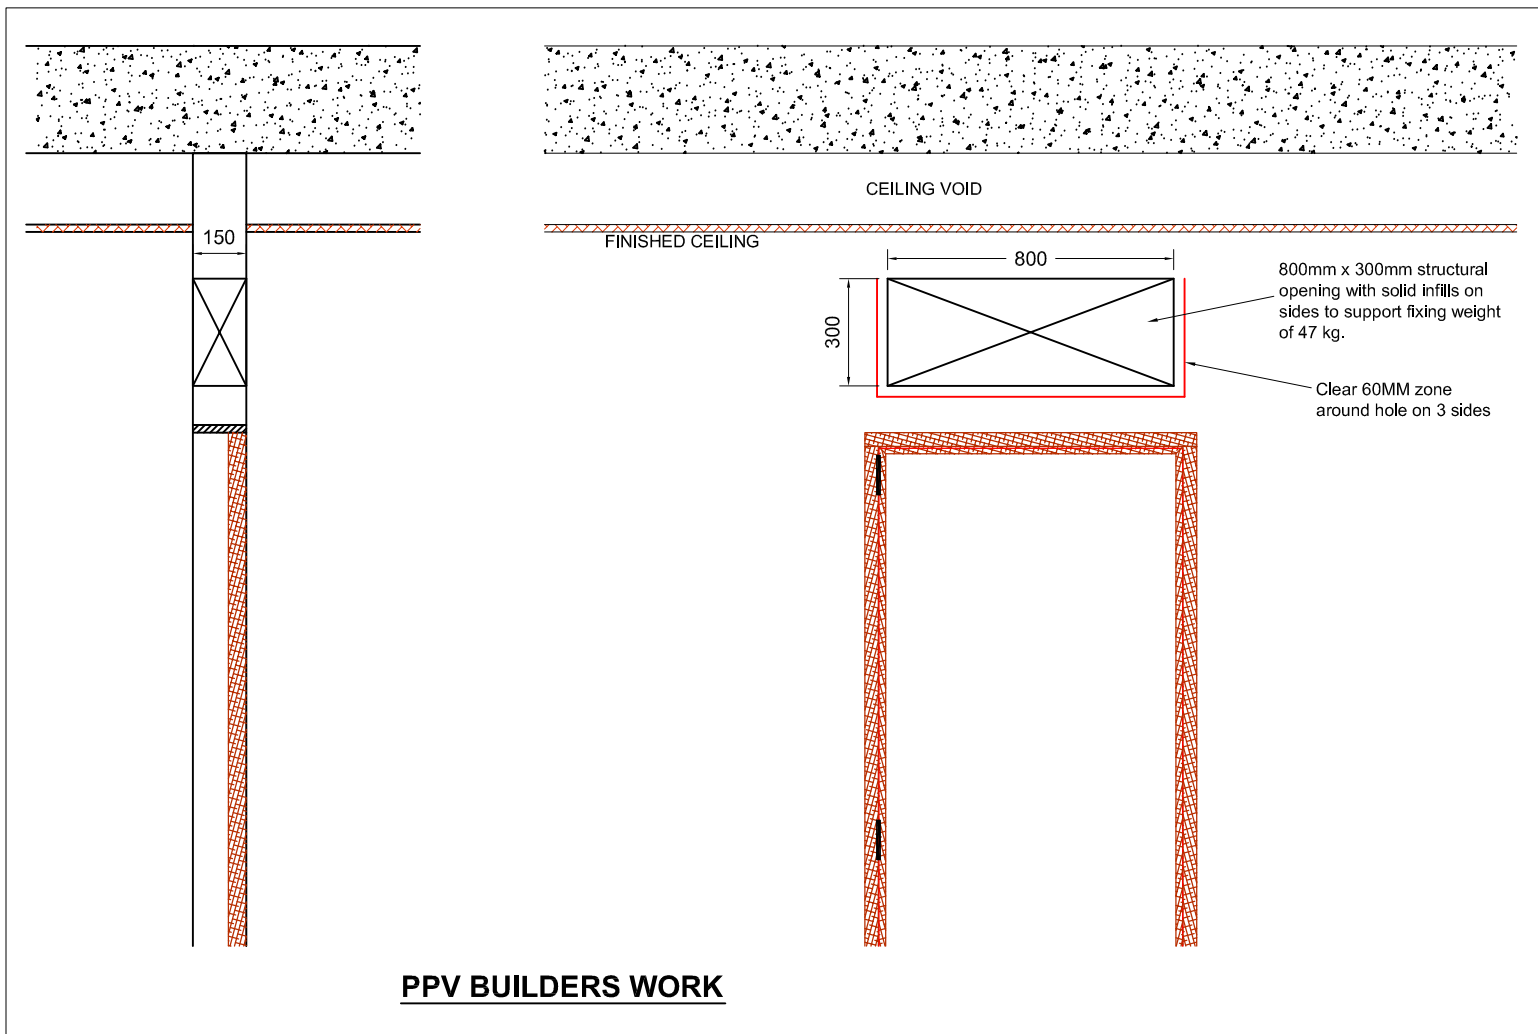

## PPV Builders Work Detail

Project PPV  
 Date April 2016  
 Scale Not to scale  
 By MJ  
 Job DMS.PPV  
 Dwg 001